


Note: Nominal 20 x 40mm batten blocks 100 maximum may be used providing a minimum of 50mm clearance is left between members

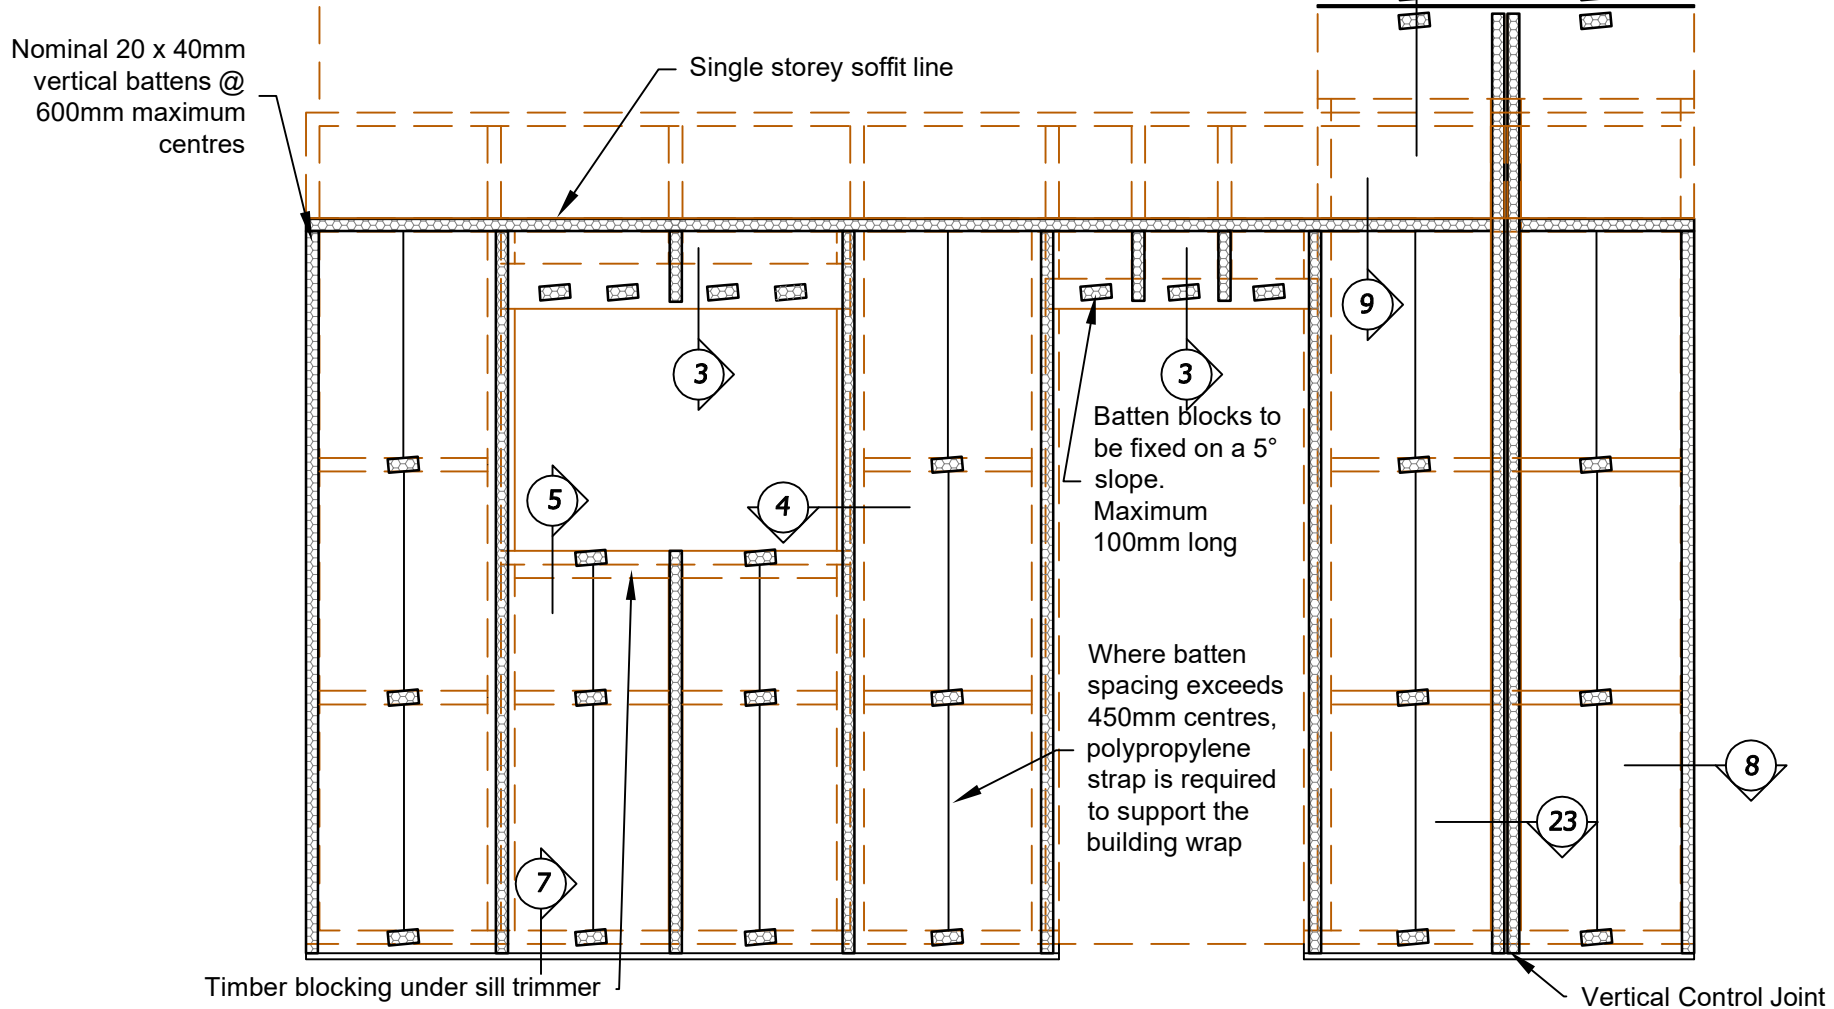

Title:

## Cavity Layout

Date. February 2018

Detail No. PP 1-0

This drawing must be read in conjunction with the Plasterpol Drained & Ventilated Facade Design Guide